

Meyer & Associates, Architects
 11602 W. Center Rd., Suite 330
 Omaha, NE 68144
 402.391.1823 (F)

www.meyerarchitect.com

CONSTRUCTION DOCUMENTS FOR:
Gold Coast Apartments

Papillion, Nebraska



NORTH ELEVATION

1/8" = 1'-0"




SOUTH ELEVATION

1/8" = 1'-0"



EAST ELEVATION

1/8" = 1'-0"

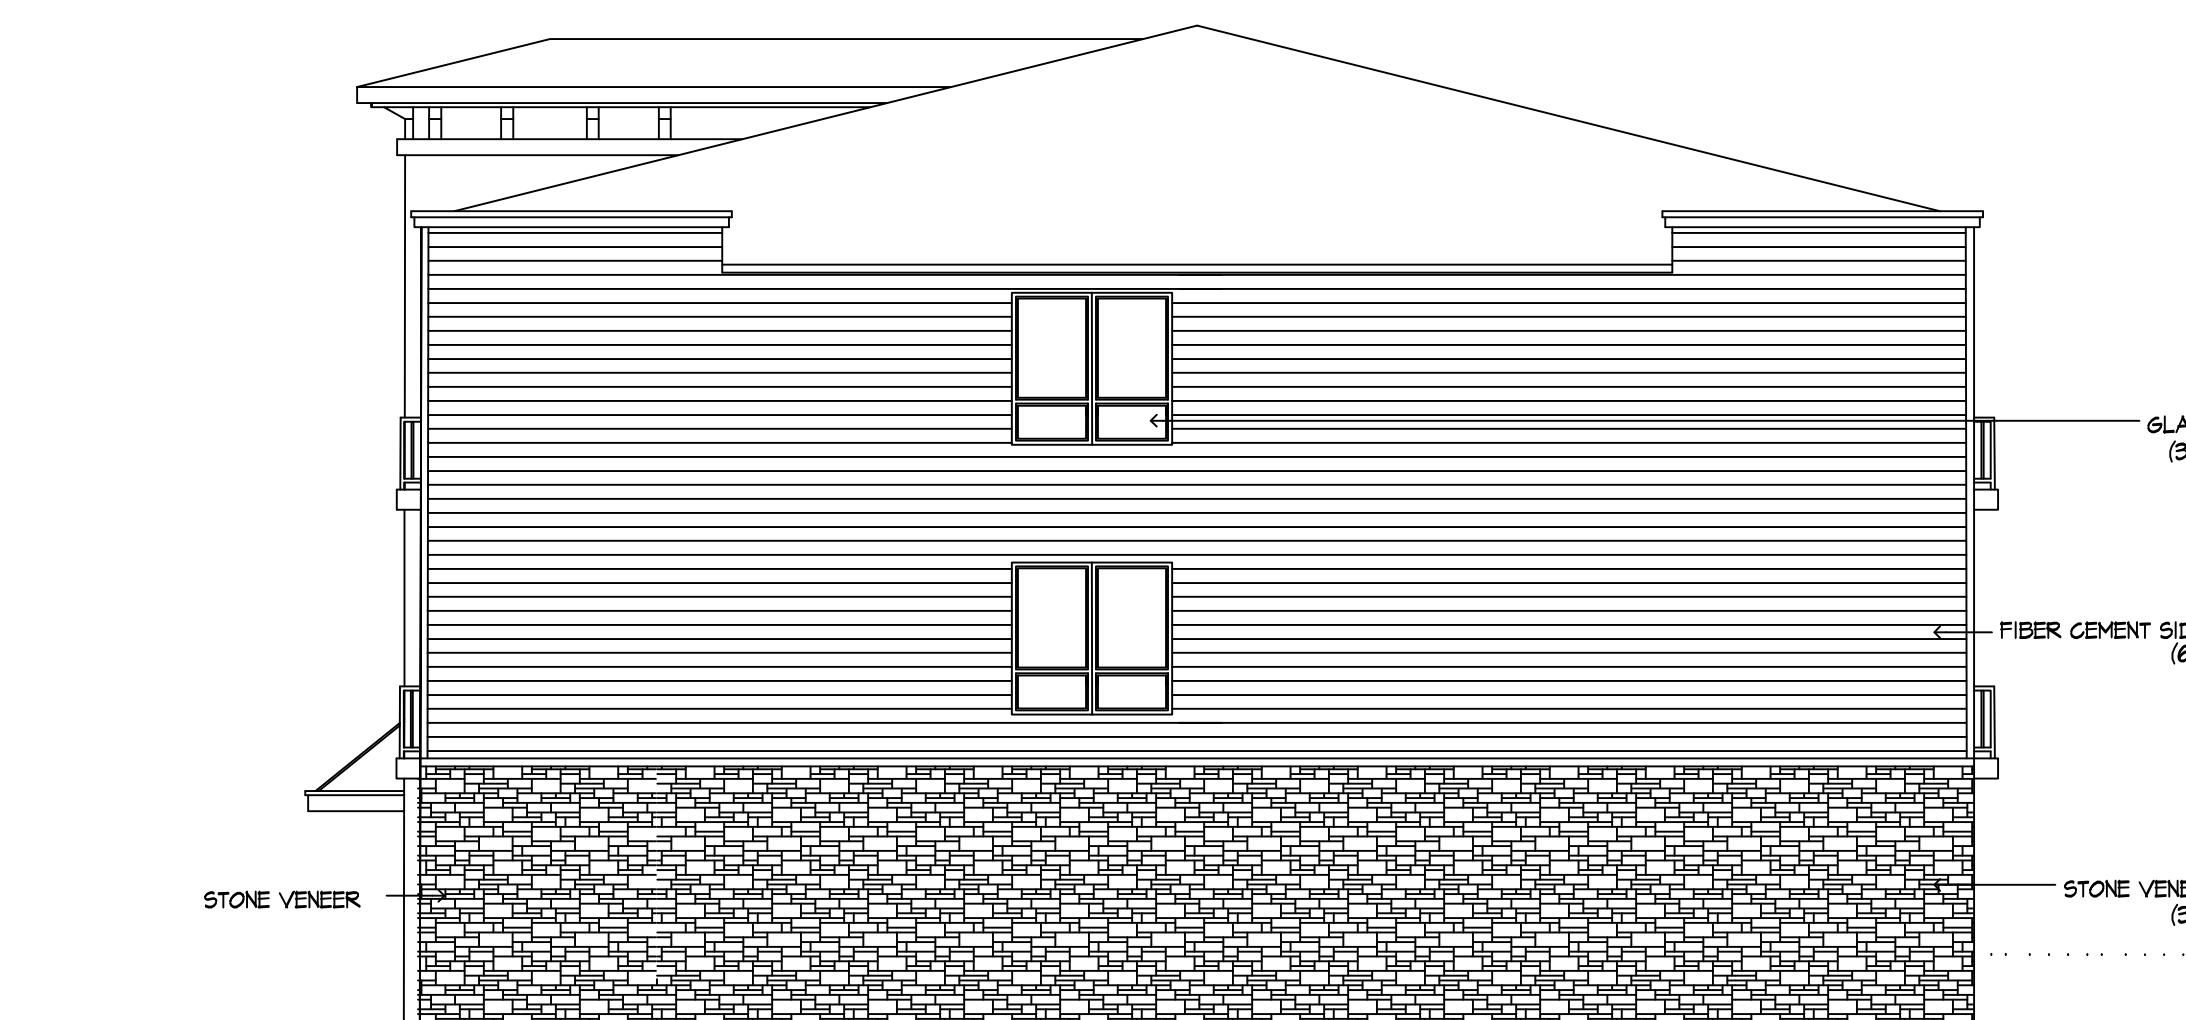

WEST ELEVATION

1/8" = 1'-0"

MATERIAL CHART

ELEVATION	AREA PERCENTAGE				
	LAP SIDING	STONE	GLASS	PANEL SIDING	GARAGE DOORS
NORTH	41% (1,986 sq. ft.)	19% (836 sq. ft.)	21% (1,050 sq. ft.)	9% (408 sq. ft.)	10% (567 sq. ft.)
SOUTH	46% (2,211 sq. ft.)	23% (1,138 sq. ft.)	31% (1,539 sq. ft.)	0% (0 sq. ft.)	0% (0 sq. ft.)
EAST	64% (1,355 sq. ft.)	31% (661 sq. ft.)	5% (96 sq. ft.)	0% (0 sq. ft.)	0% (0 sq. ft.)
WEST	62% (1,260 sq. ft.)	35% (703 sq. ft.)	3% (64 sq. ft.)	0% (0 sq. ft.)	0% (0 sq. ft.)

Meyer & Associates, Architects • 2021
 DESIGN AND CONSTRUCTION DOCUMENTS AS INSTRUMENTS OF SERVICE ARE GIVEN IN CONFIDENCE AND REMAIN THE PROPERTY OF THE ARCHITECTURAL OFFICES OF MEYER & ASSOCIATES. THIS DOCUMENT AND THE INFORMATION CONTAINED HEREIN MAY NOT BE REPRODUCED OR EXCERPTED FROM, WITHOUT EXPRESS WRITTEN PERMISSION OF THE ARCHITECTURAL OFFICES OF MEYER & ASSOCIATES. UNAUTHORIZED DISCLOSURE OR CONSTRUCTION USE ARE PROHIBITED BY COPYRIGHT LAW.

REVISIONS:


DRAWN BY: RKM

ISSUED:

DATE: June 1, 2021

PROJECT NO:

SHEET NO:

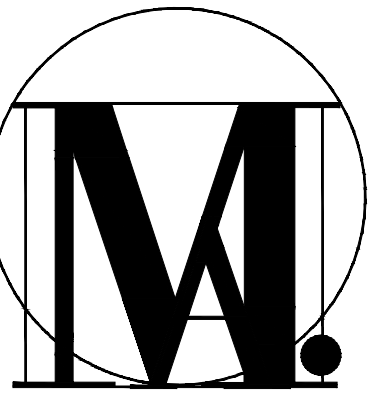


Meyer & Associates, Architects
 11602 W. Center Rd., Suite 330
 Omaha, NE 68144
 402.391.1823 (f)

www.meyerarchitecture.com

CONSTRUCTION DOCUMENTS FOR:


Gold Coast Apartments

Papillion, Nebraska

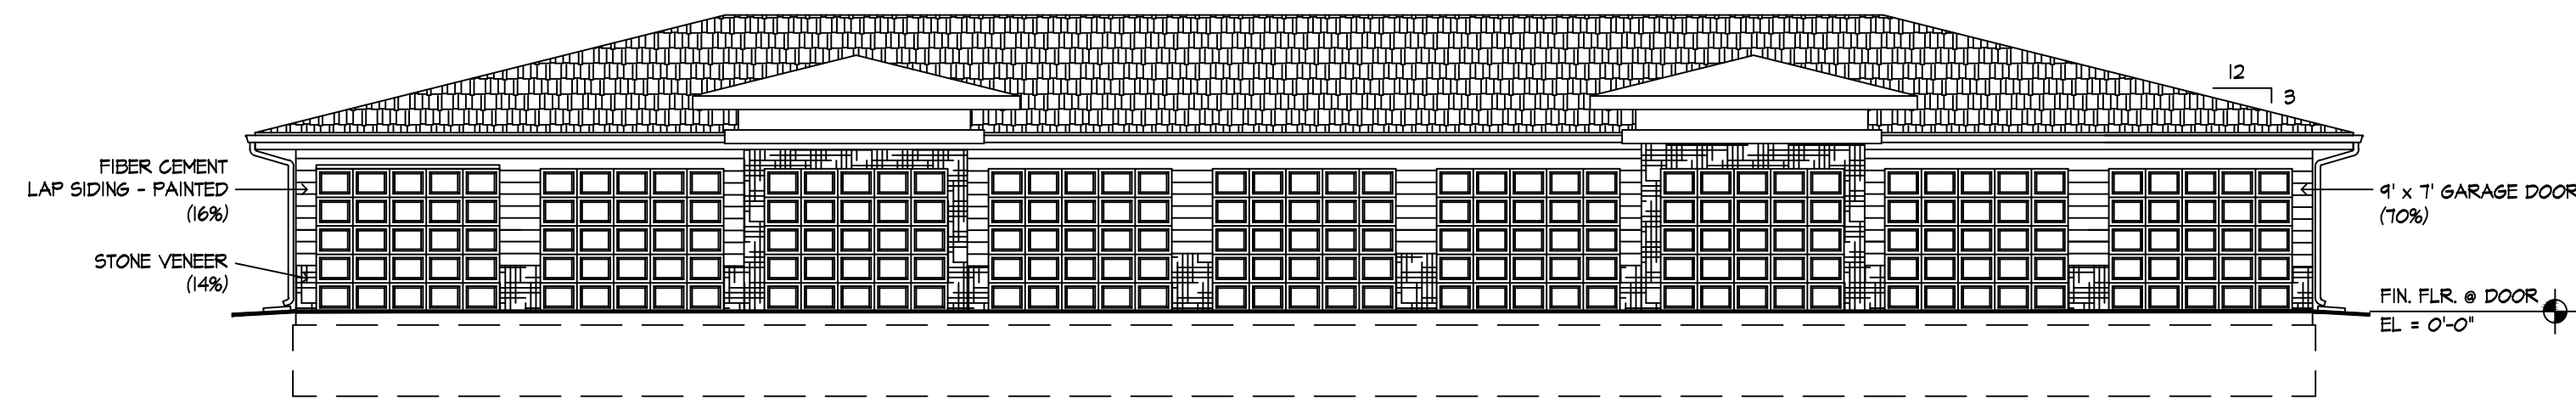


FRONT ELEVATION - 18 CAR GARAGE

1/8" = 1'-0"

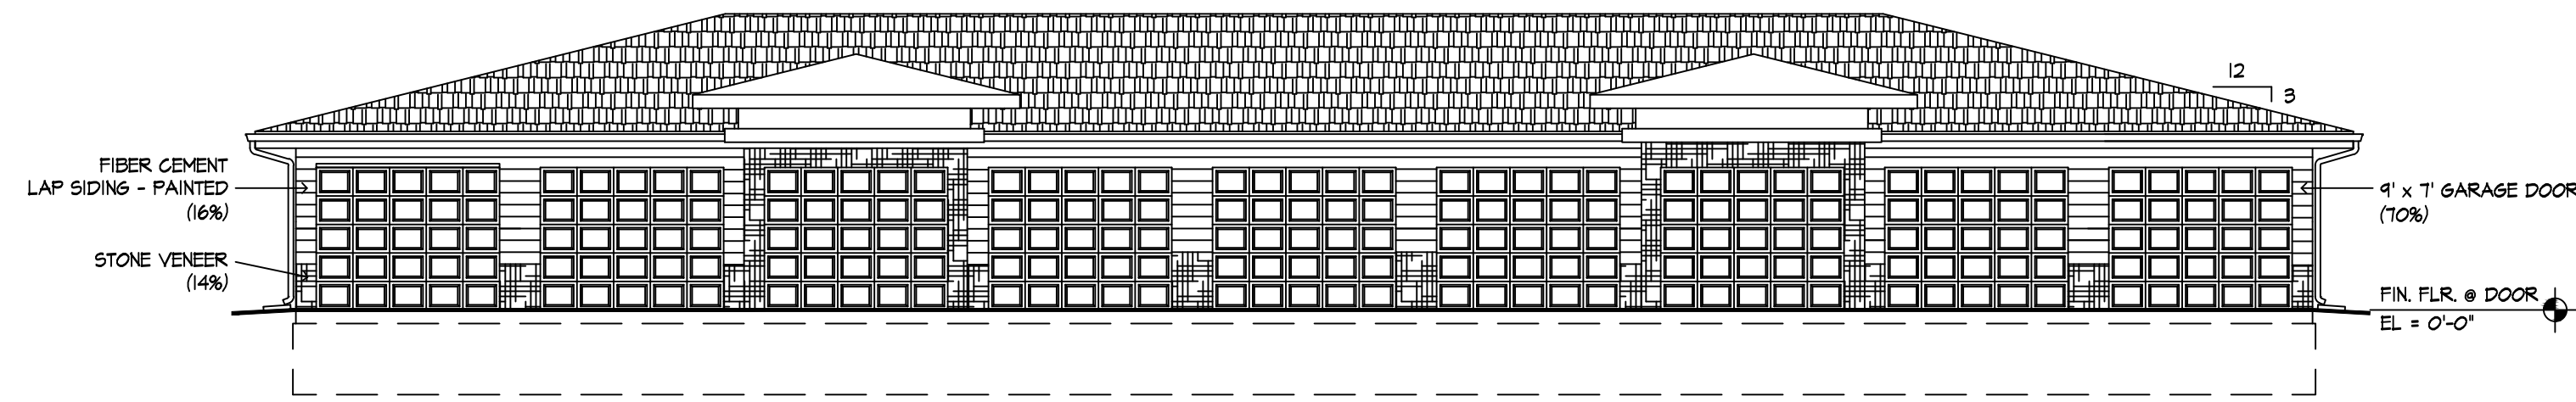


FRONT ELEVATION - 18 CAR GARAGE

1/8" = 1'-0"

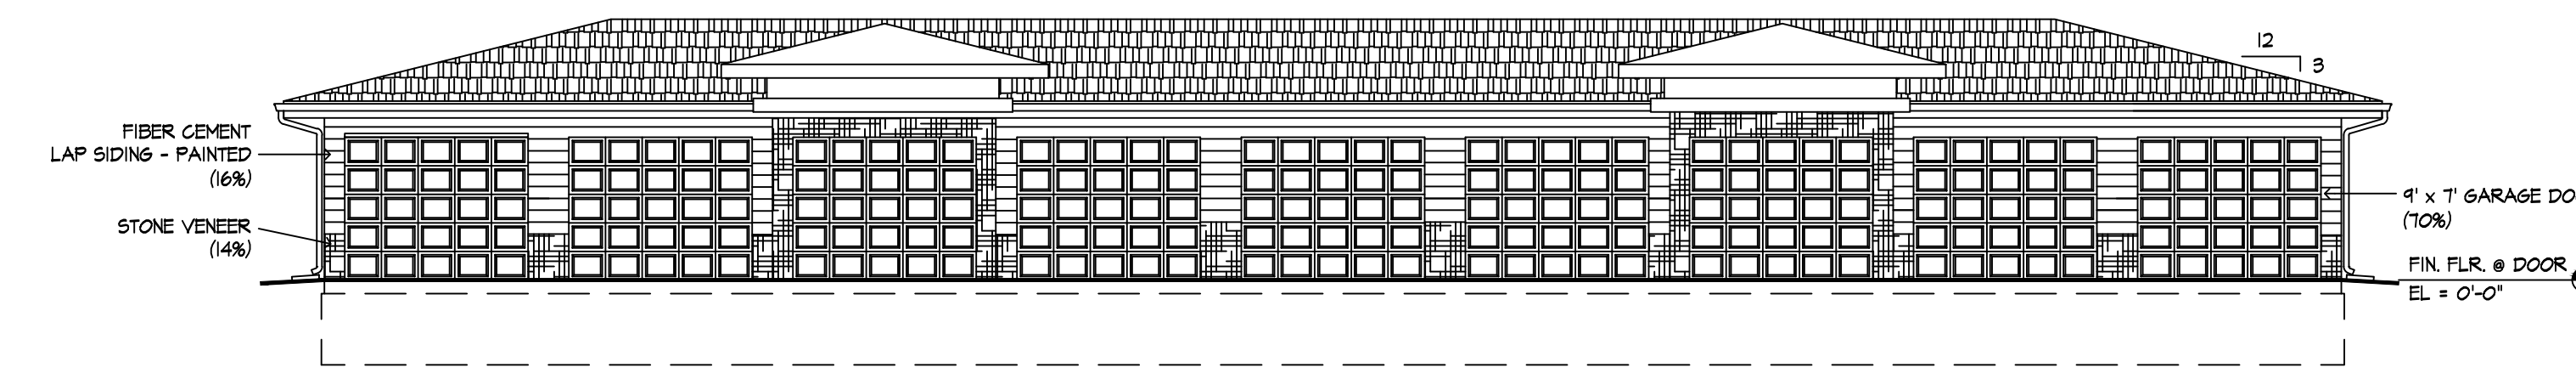


FRONT ELEVATION - 9 CAR GARAGE

1/8" = 1'-0"

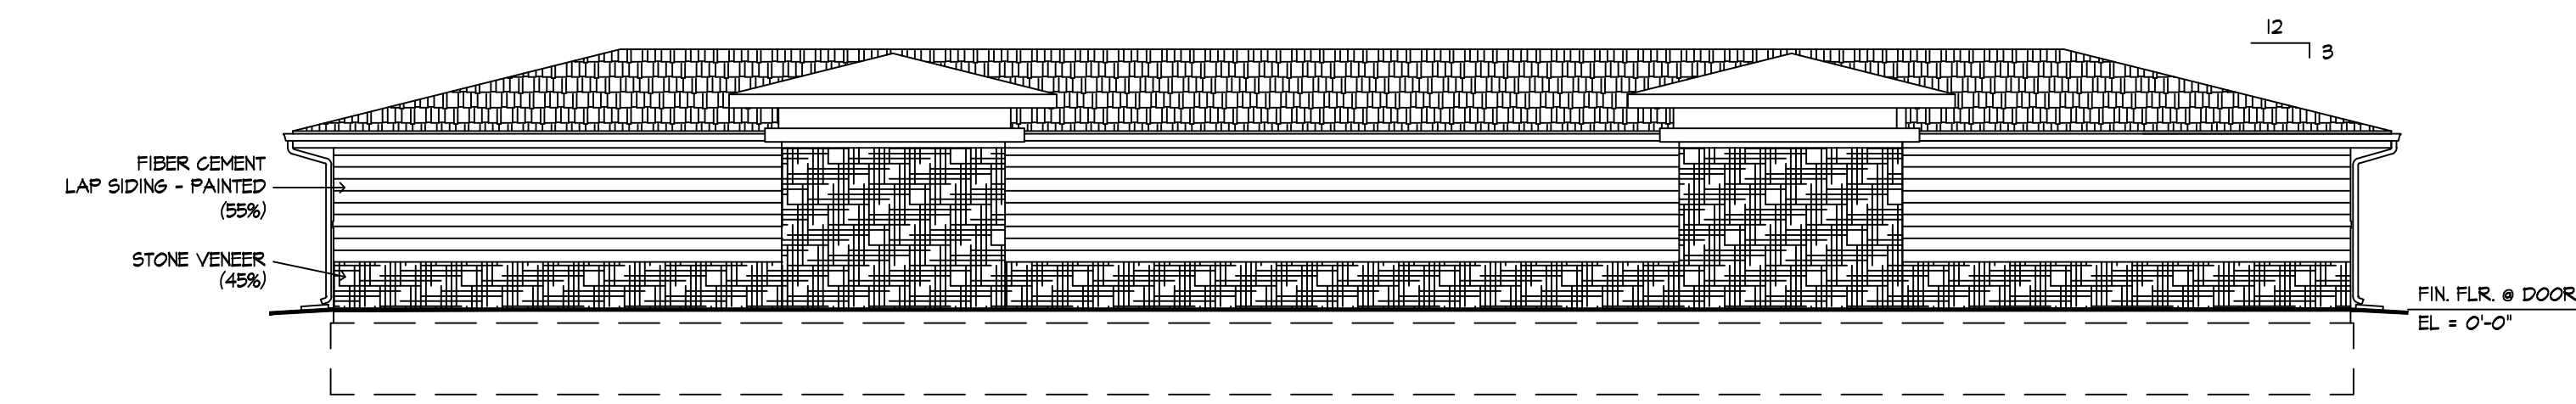

REAR ELEVATION - 9 CAR GARAGE

1/8" = 1'-0"

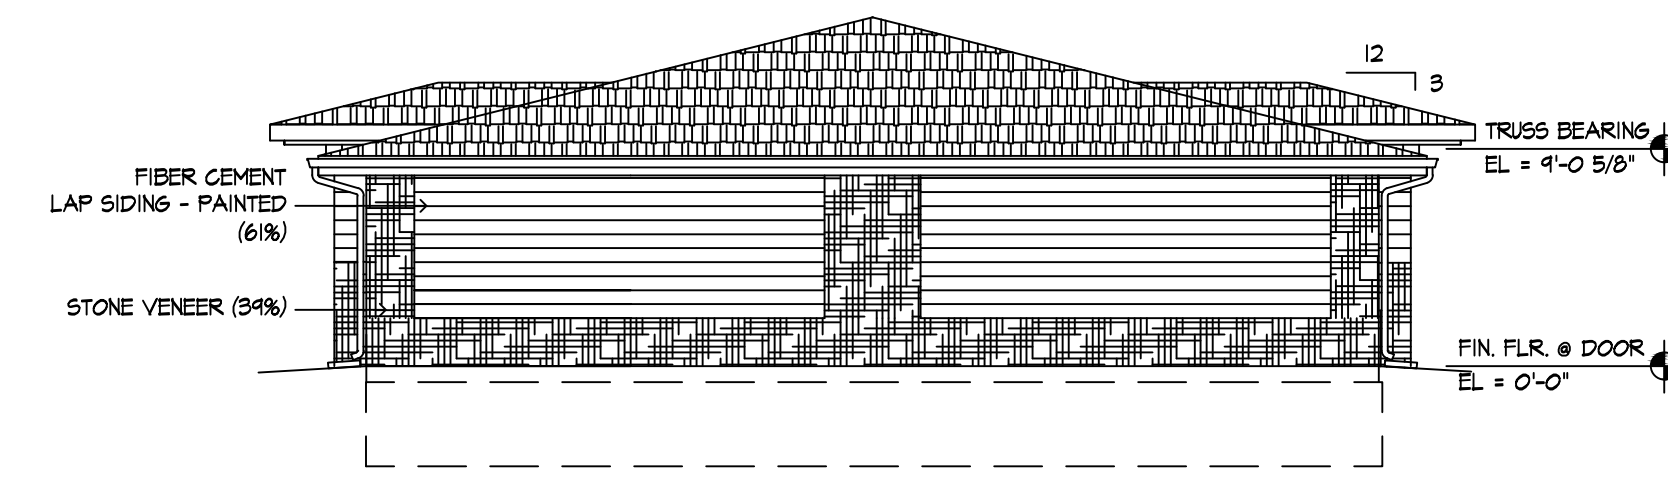


1/8" = 1'-0"

MIRROR @ OPPOSITE END

GARAGE MATERIAL %

ELEVATION		AREA PERCENTAGE		
		LAP SIDING	STONE	GARAGE DOORS
9 CAR GARAGE	FRONT	16% (133.8 sq. ft.)	14% (114 sq. ft.)	70% (576 sq. ft.)
	REAR	55% (319 sq. ft.)	45% (263.6 sq. ft.)	0
	END	72% (140 sq. ft.)	28% (55.5 sq. ft.)	0
18 CAR GARAGE	FRONT	16% (133.8 sq. ft.)	14% (114 sq. ft.)	70% (576 sq. ft.)
	REAR	16% (133.8 sq. ft.)	14% (114 sq. ft.)	70% (576 sq. ft.)
	END	61% (202 sq. ft.)	39% (131 sq. ft.)	0

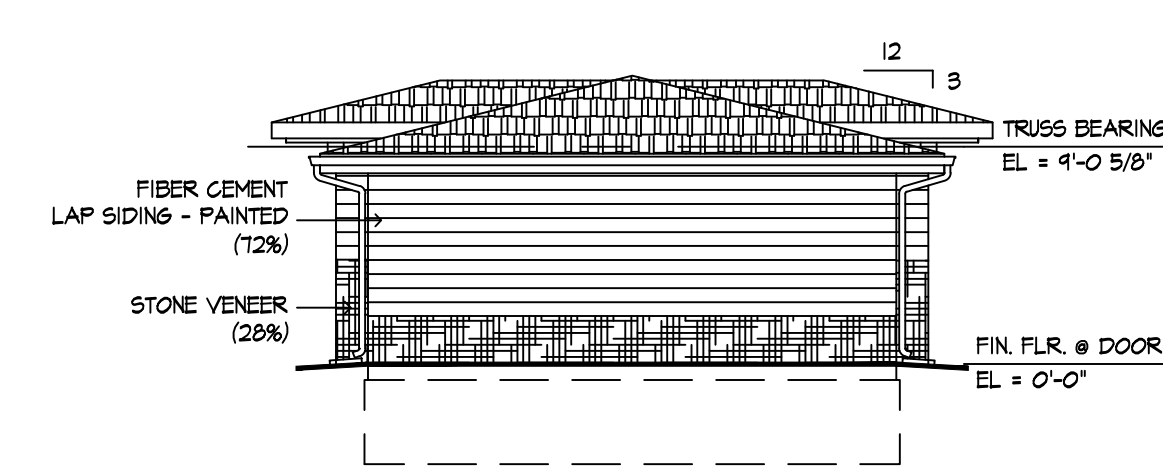

1/8" = 1'-0"

MIRROR @ OPPOSITE END

Meyer & Associates, Architects • 2021

DESIGN AND CONSTRUCTION DOCUMENTS AS INSTRUMENTS OF SERVICE ARE GIVEN IN CONFIDENCE AND REMAIN THE PROPERTY OF THE ARCHITECTURAL OFFICES OF MEYER & ASSOCIATES. THIS DOCUMENT AND THE INFORMATION CONTAINED HEREIN MAY NOT BE REPRODUCED OR EXCERPTED FROM, WITHOUT EXPRESS WRITTEN PERMISSION OF THE ARCHITECTURAL OFFICES OF MEYER & ASSOCIATES. UNAUTHORIZED DISCLOSURE OR CONSTRUCTION USE ARE PROHIBITED BY COPYRIGHT LAW.

REVISIONS:

DRAWN BY: RKM

ISSUED:

DATE: June 1, 2021

PROJECT NO:

SHEET NO: