


Emergency Egress Window Requirements




MINIMUM OPENING SIZES PER 2015 IRC - R310

ELEVATION VIEWS

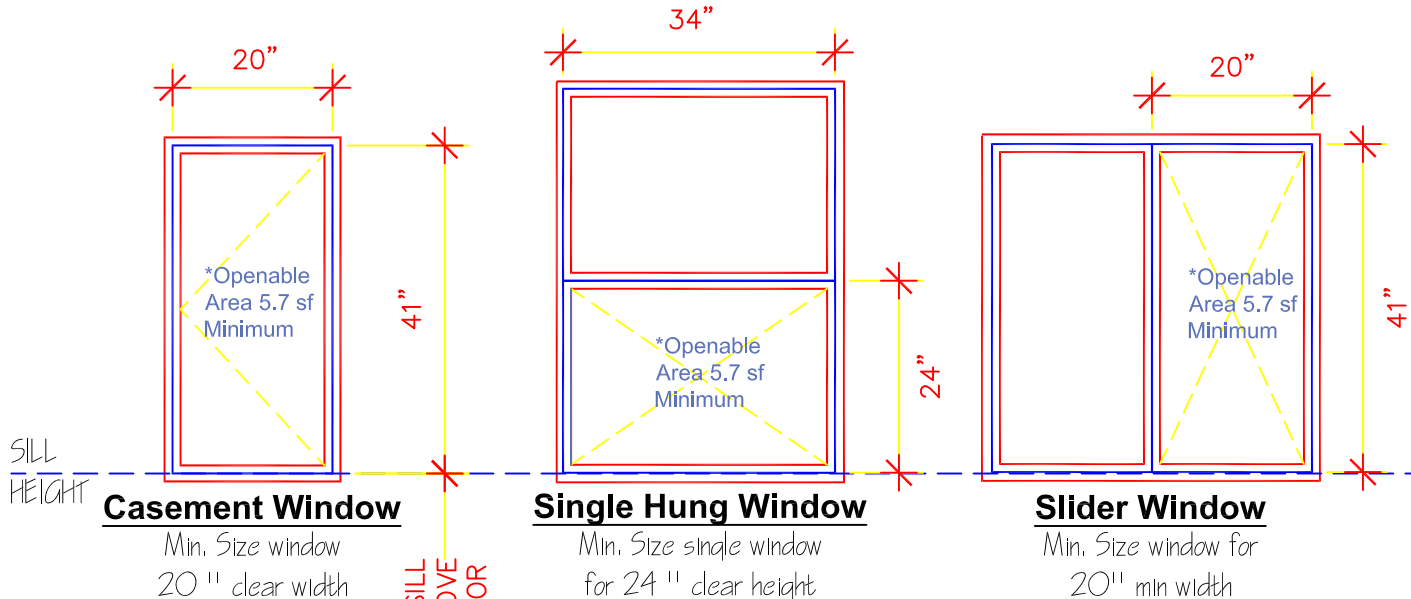


* Minimum opening for any type of window shall be 20" wide by 24" high with no obstructions and no part of the window shall encroach into this opening when fully open. Windows shall open with no special tools or knowledge or removal of any parts.

FINISHED FLOOR

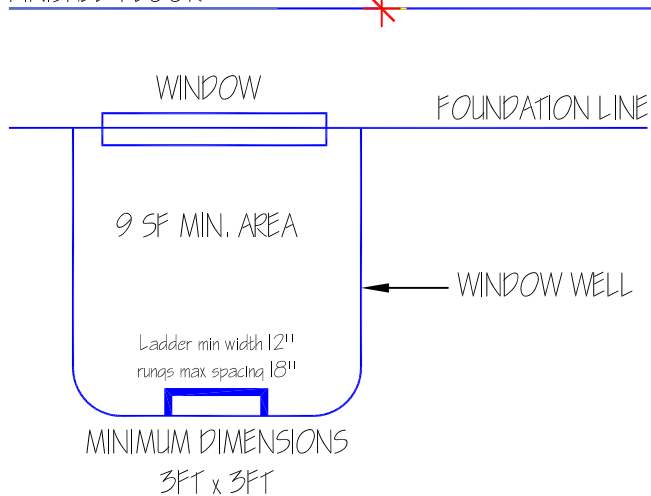

Section View
 NOT TO SCALE

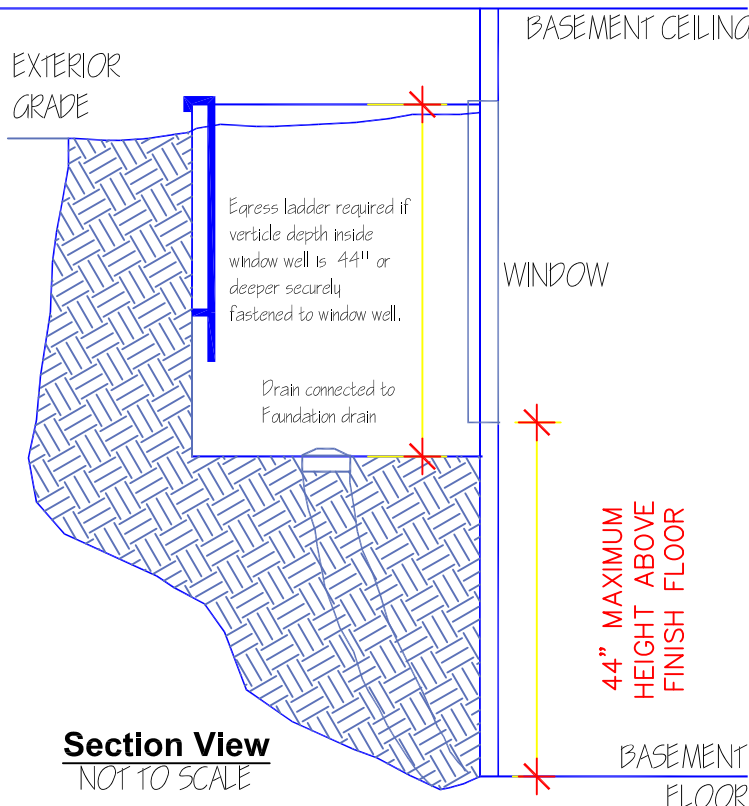

Section View
 NOT TO SCALE

EXTERIOR WINDOW WELLS